

FOR CONTINUATION
 SEE 4809-LD-1212


MATCH LINE

**AAHK
 APSL 4
 ZONE
 1**

PROPOSED UTILITY BOX
 CULVERT NO.3

EXTENSION
 UTILITY BOX
 CULVERT NO. 1


EXTENSION OF
 UTILITY
 CULVERT NO. 1

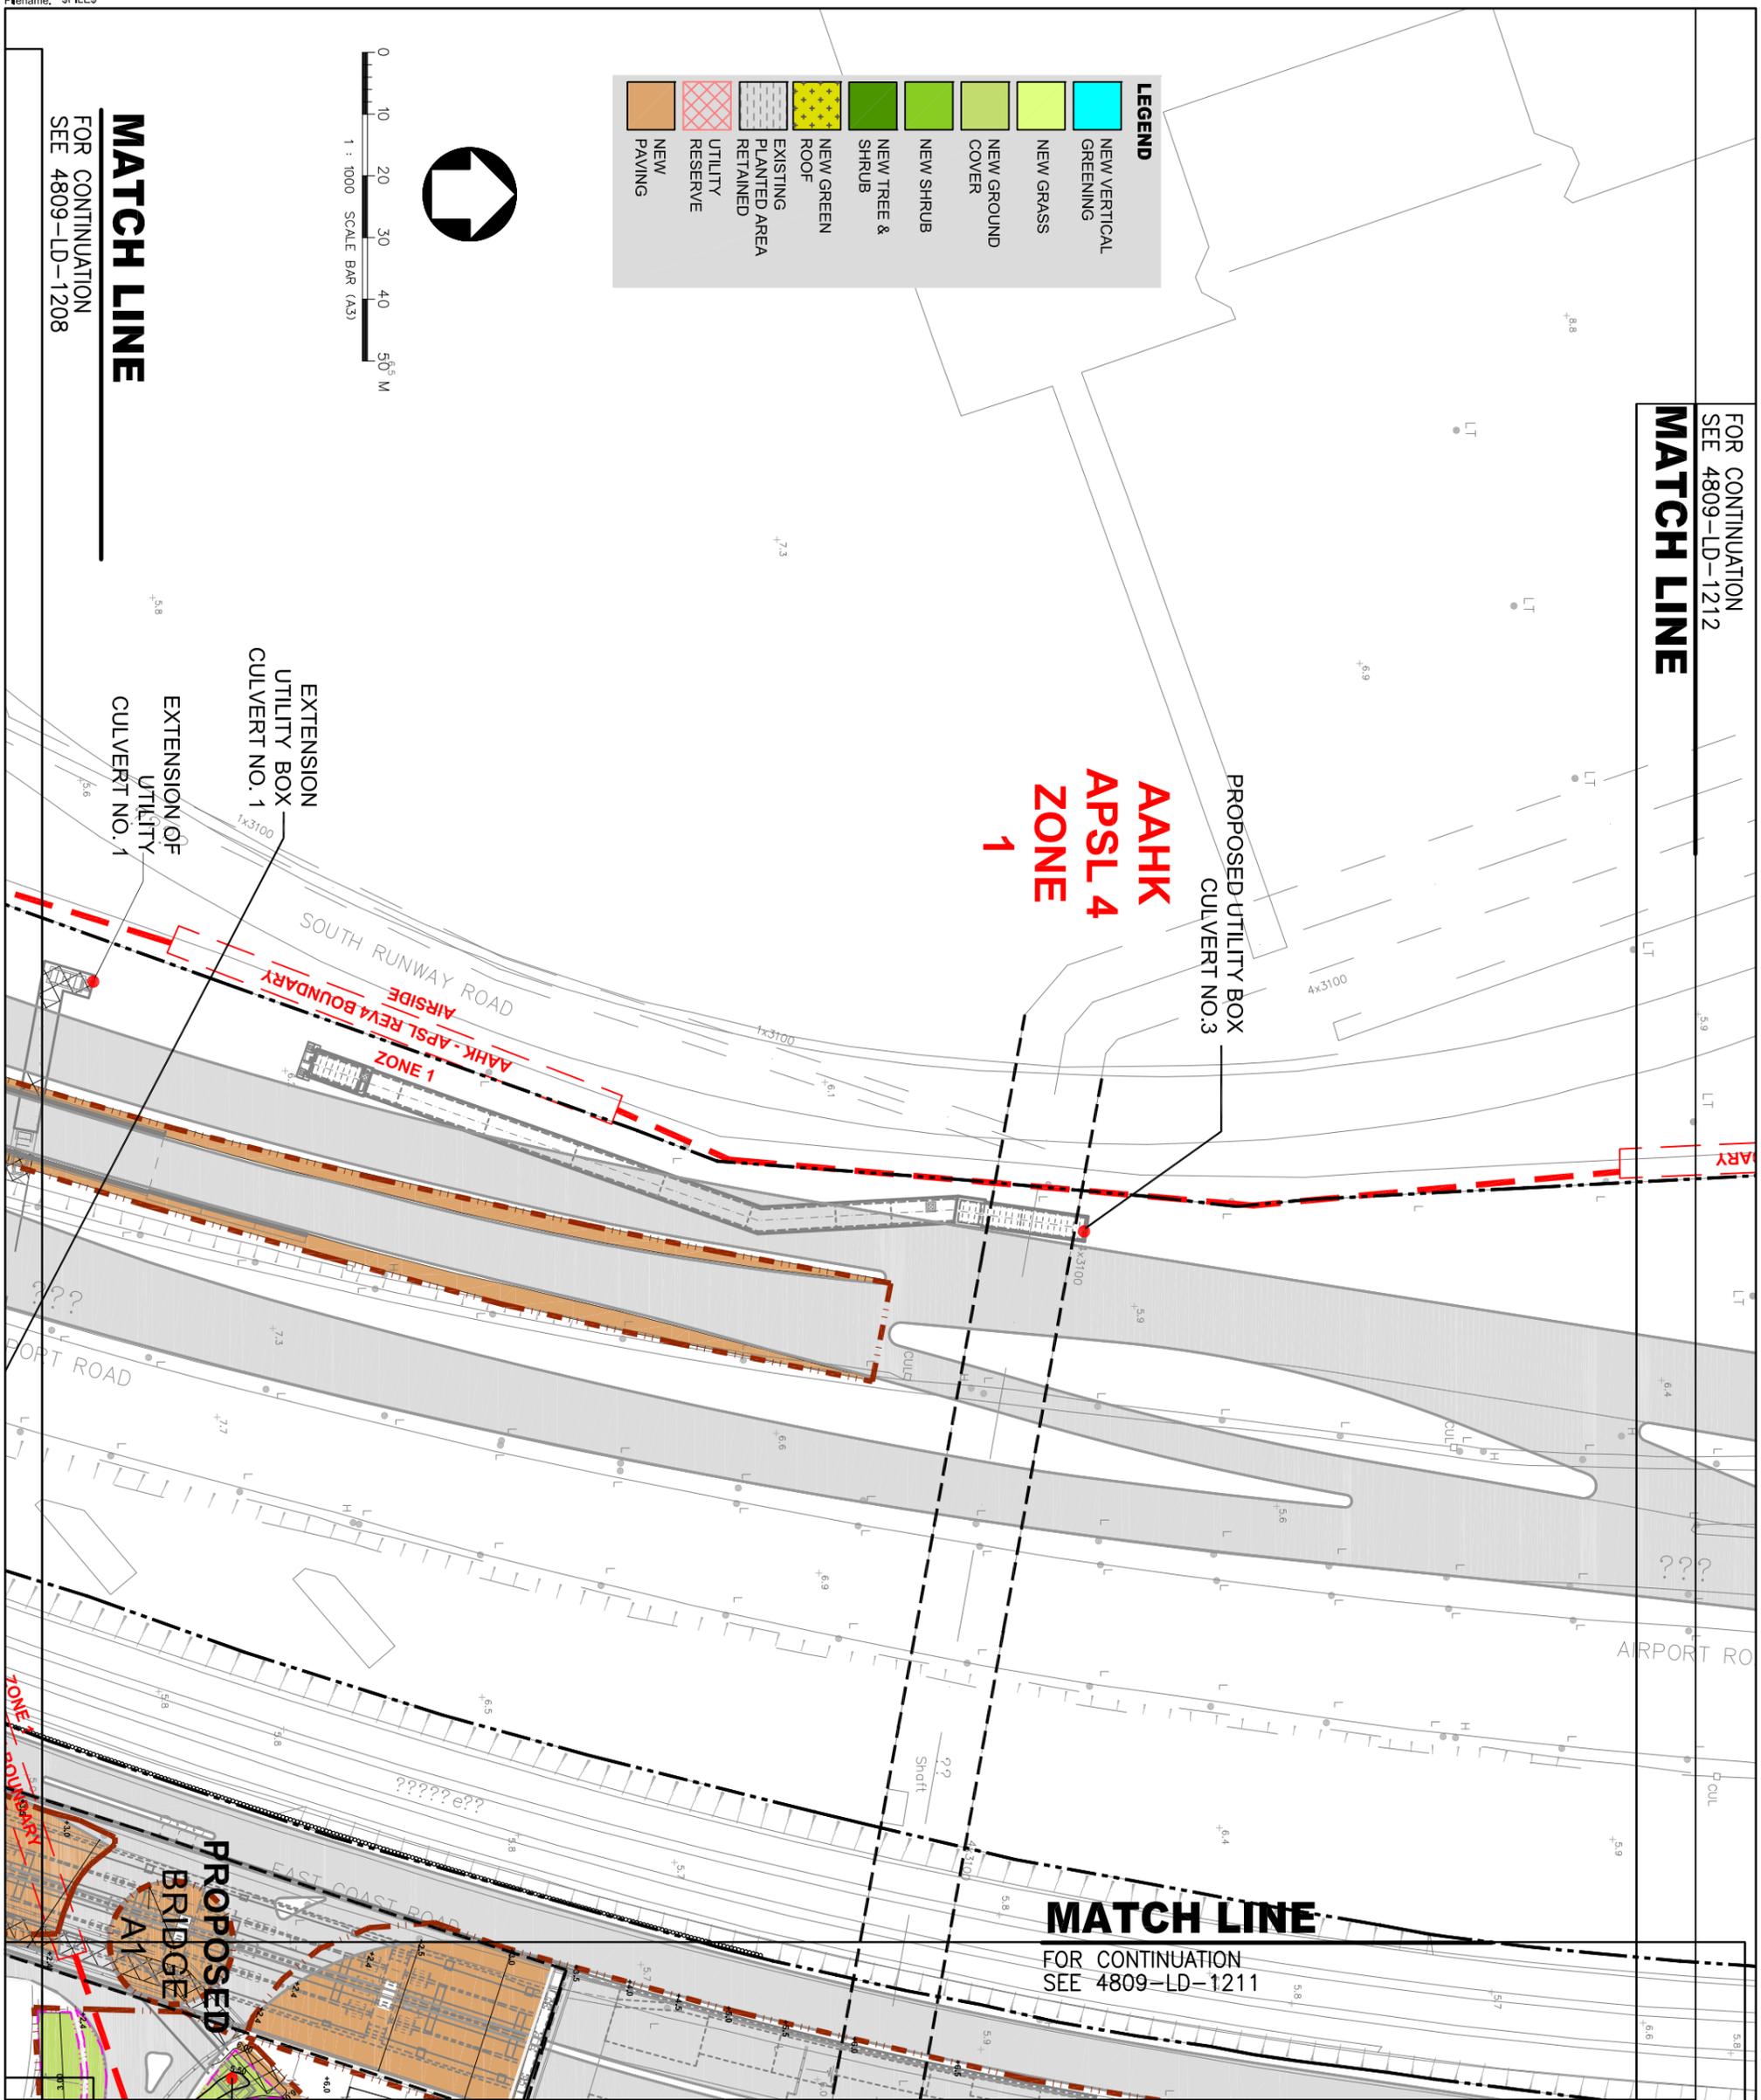

MATCH LINE

FOR CONTINUATION
 SEE 4809-LD-1211

**PROPOSED
 BRIDGE
 A1**

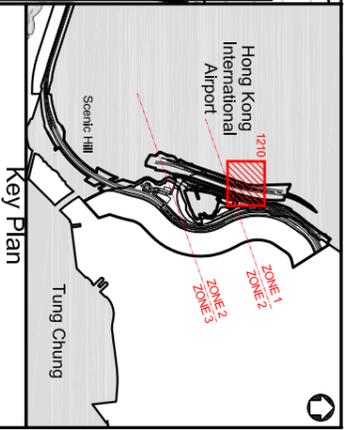

LEGEND

- PAVING: NEW PAVING
- VEGETATION: NEW VERTICAL GREENING, NEW GRASS, NEW GROUND COVER, NEW SHRUB, NEW TREE & SHRUB, NEW GREEN ROOF, EXISTING PLANTED AREA, RETAINED
- UTILITIES: UTILITY RESERVE
- BOUNDARIES: AAHK-APSL REVA BOUNDARY, AAHK-APSL REV3 BOUNDARY, LAND BOUNDARY FENCE, ROOT BARRIER, MAINTENANCE by AAHK, MAINTENANCE by LCSD, WORKS BOUNDARY

Rev. Description	By	Date
A	AAHK	13.08.15
B	AAHK	26.05.16
C	AAHK	13.01.17

ARUP
 奧雅納工程顧問
 One Aup & Partners Hong Kong Limited

ATKINS 阿特金斯
 CHINA STATE CONSTRUCTION ENGINEERING (HONG KONG) LTD.

Contract No. and Title:
 Contract No. HY/2011/03
 Hong Kong-Zhuhai-Macao Bridge
 Hong Kong Link Road -
 Section Between Scenic Hill and
 Hong Kong Boundary Crossing Facilities

Drawing title:
**LANDSCAPE DESIGN
 GOVERNMENT LAND
 OUTLINE ARRANGEMENT
 DETAIL 10/15**

Drawing no. **4809-LD-1210** Rev. **C**

Drawn	INI	Date	MAY 2015	Checked	Approved
Scale	@ A1	Status	DDA SUBMISSION	COPYRIGHT RESERVED	

HIGHWAYS DEPARTMENT
 路政署
 道路及橋樑工程處
 Hong Kong Project Management Office