


FOR CONTINUATION  
SEE 4809-LD-2207

MATCH LINE

FOR CONTINUATION  
SEE 4908-LD-2206


MATCH LINE

FOR CONTINUATION  
SEE 4908-LD-2204

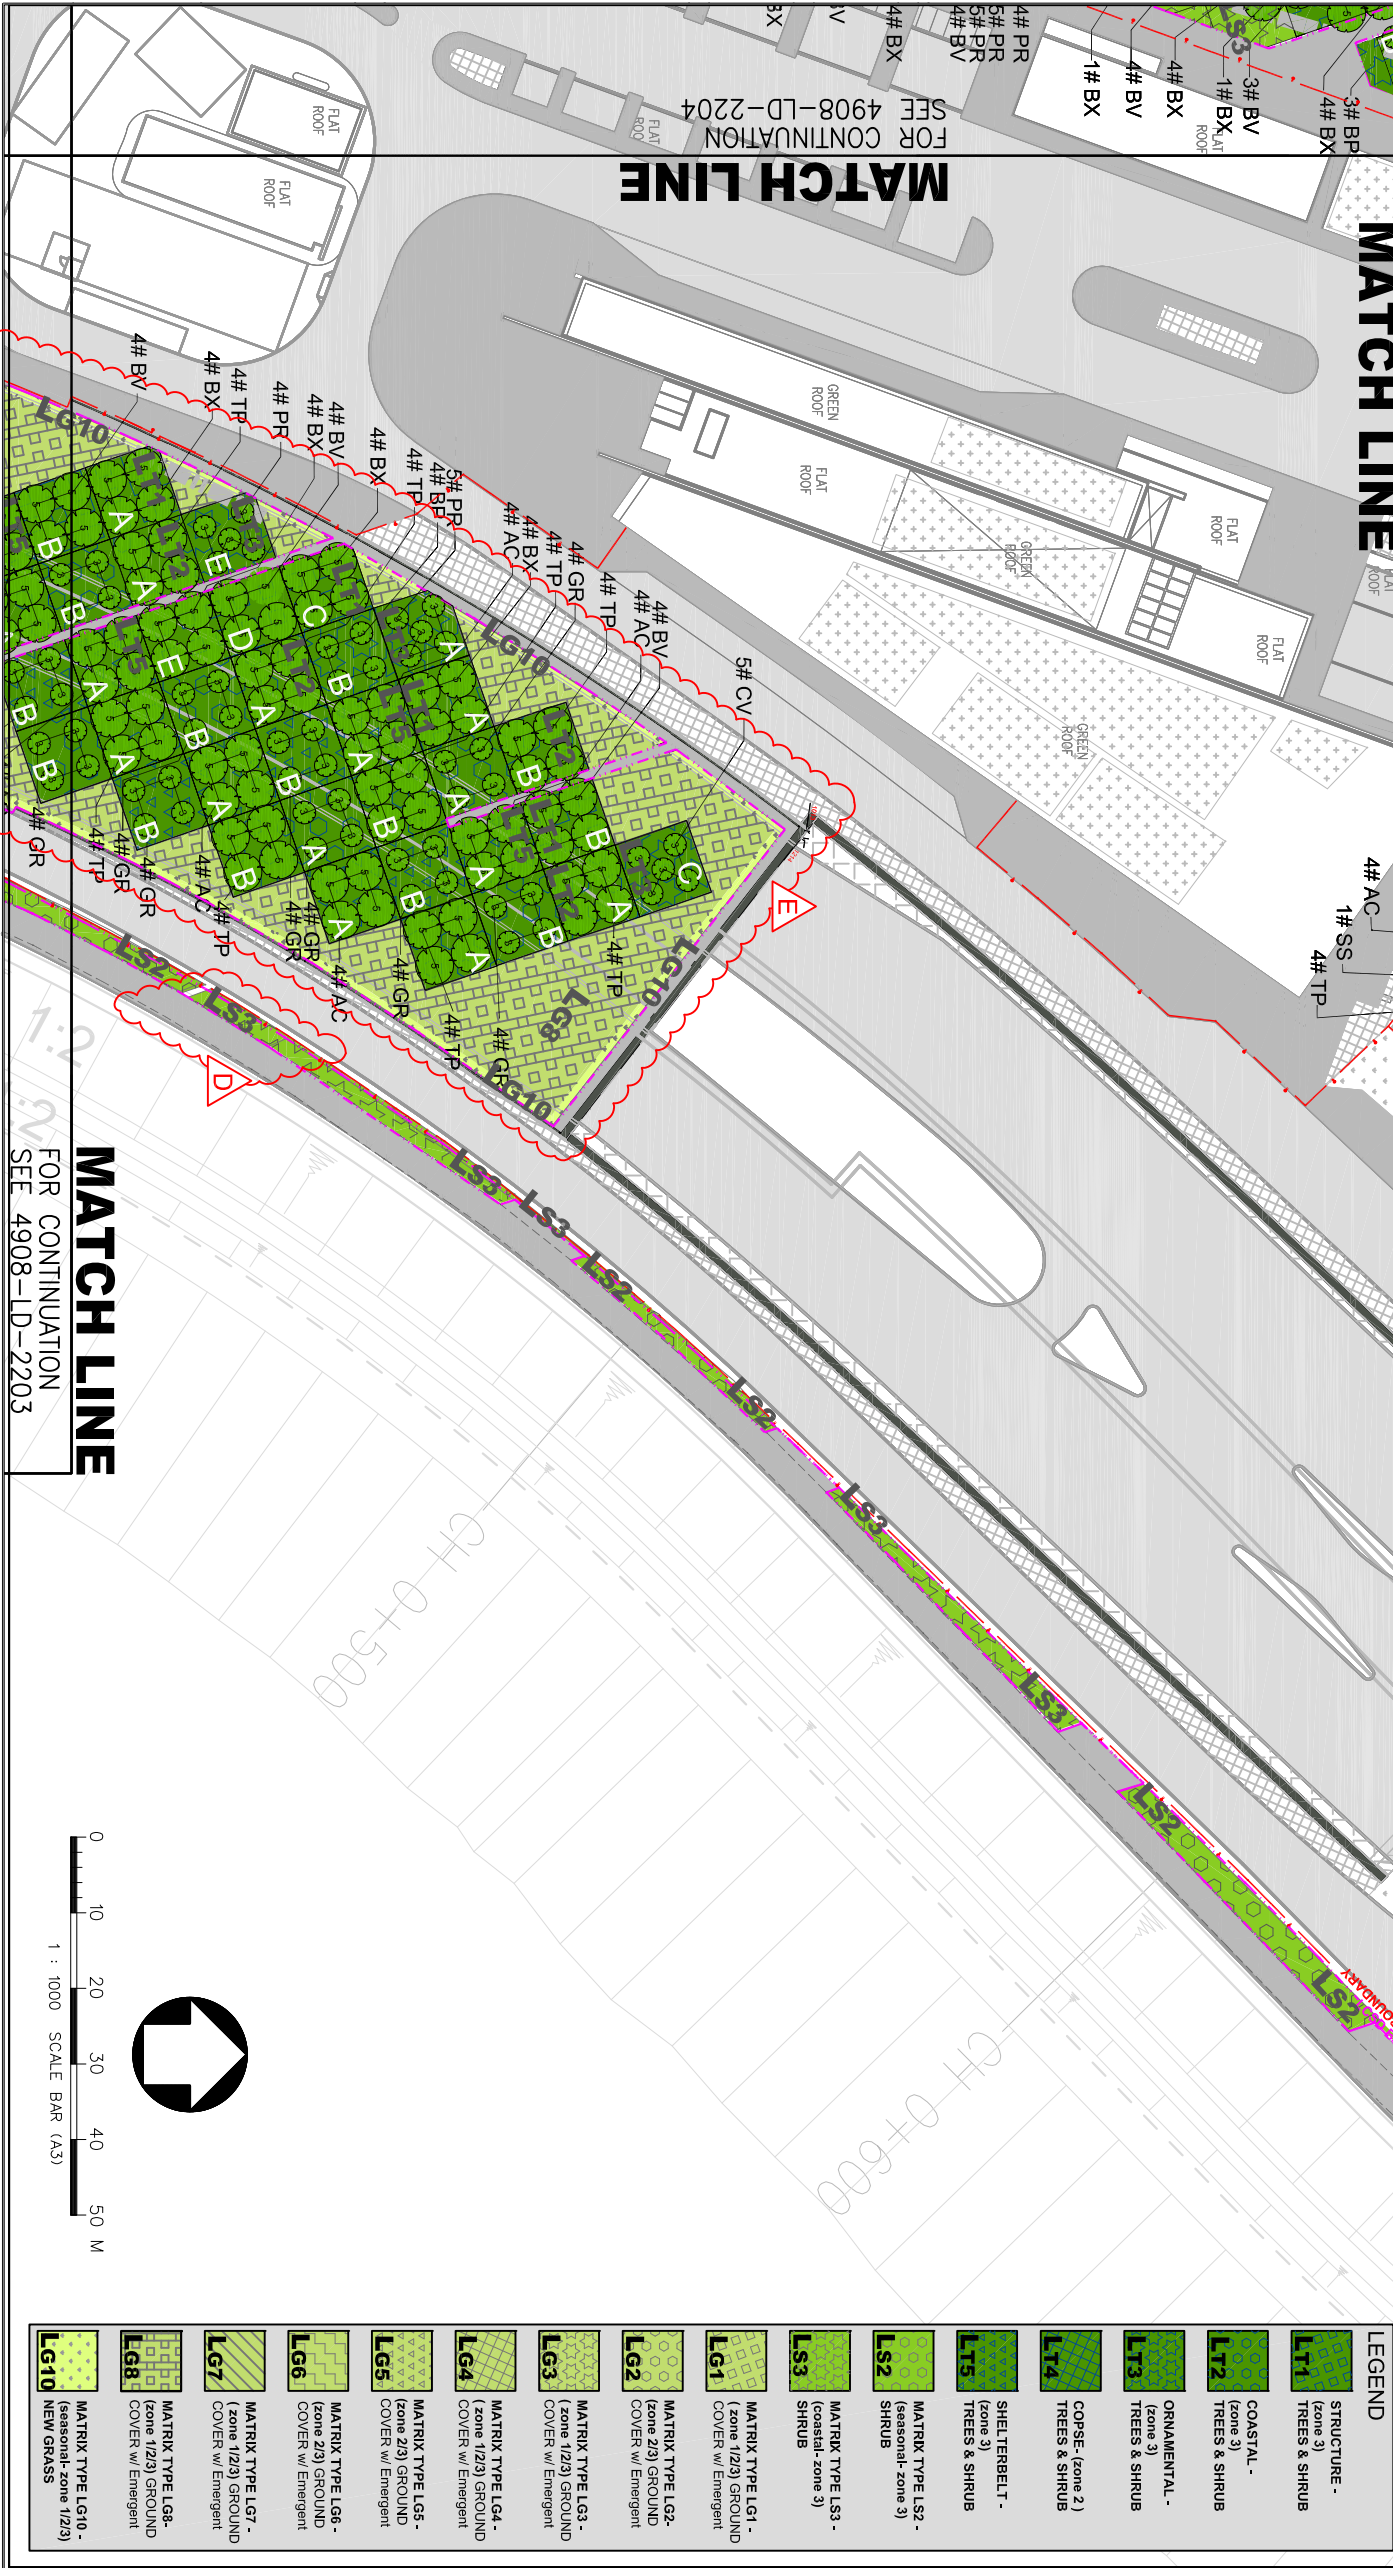

MATCH LINE

FOR CONTINUATION  
SEE 4908-LD-2203

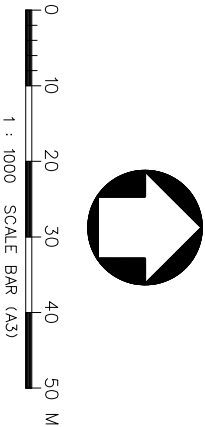

- LEGEND
- AAK-APSL REV4 BOUNDARY
  - AAK-APSL REV3 BOUNDARY
  - MAINTENANCE by LCSD
  - WORKS BOUNDARY

Rev	Description	By	Date
E	PLANT SPECIES (TUNNEL) AMENDED	MLY	19-09-17
D	LAY-BY DELETED	MLY	27-07-17
C	DDA 10.1.2 REVISION 2-FINAL	AAS	13-01-17
B	DDA 10.1.2 SUBMISSION REV 1	MYC	27-05-16
A	DDA 10.1.2 SUBMISSION	MYC	14-08-15

ARUP 奧雅納工程顧問  
One Arup & Partners Hong Kong Limited

Contractor 中國建築工程總局有限公司  
CHINA STATE CONSTRUCTION ENGINEERING (HONG KONG) LTD.

Contractor's Designer 阿特金斯  
ATKINS 阿特金斯

Contract No. and Title: Contract No. HY/2011/03  
Hong Kong-Zhuhai-Macao Bridge  
Hong Kong Link Road -  
Section Between Scenic Hill and  
Hong Kong Boundary Crossing Facilities

Drawing title  
LANDSCAPE DESIGN  
LCSD LAND  
PLANTING PLAN  
DETAIL 5/15

Drawing no.	4809-LD-2205	Rev	E
Drawn	INI	Date	MAR 2015
Checked		Approved	
Scale & AI	1:500	Status	DDA SUBMISSION

路政署  
HIGHWAYS DEPARTMENT  
香港路政署工程處  
Hong Kong Roadworks Department  
Hong Kong Project Management Office