



LEGEND TO DRAWINGS 4809-LD-2301-2315


HYD LAND

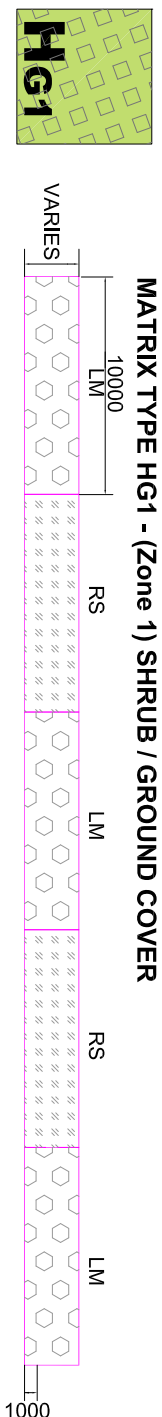


CODE	NAME	DENSITY
LM	<i>Lantana montevidensis</i>	@ 8/m ²
RS	<i>Rhododendron</i> spp.	@ 8/m ²

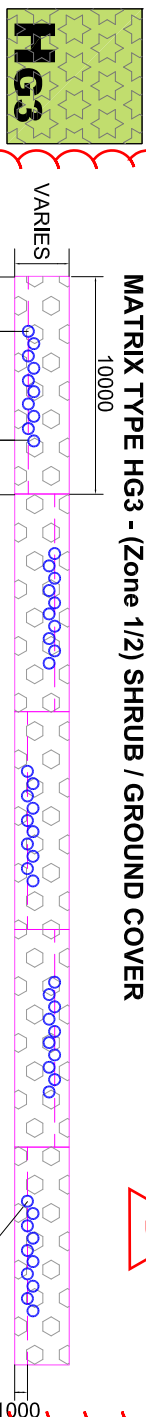

AA	Agave angustifolia	@ 2/m ²
LM	Lantana montevidensis	@ 8/m ²

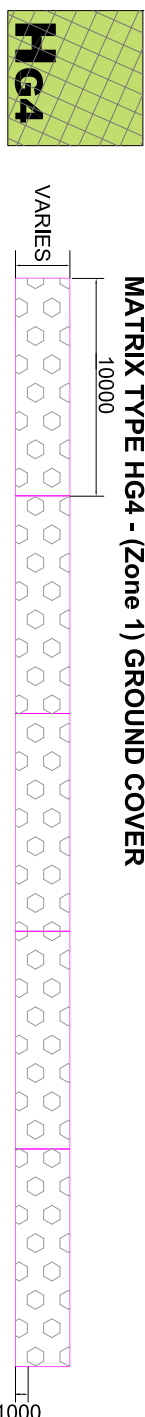


20/m ² mix of :-	
LM	Lantana montevidensis @ 8/m ²

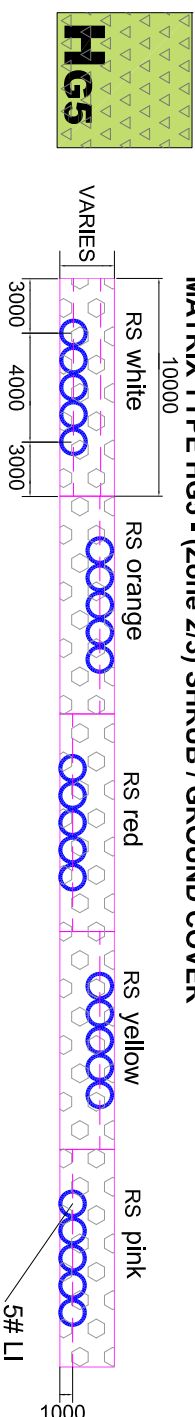


LI	Lagerstroemia indica	@1m ctrs
RS	Rhododendron spp.	@ 8/m ²



RS	Rhododendron spp.	@ 8/m ²
IC	Ixora chinensis	@8/m ²

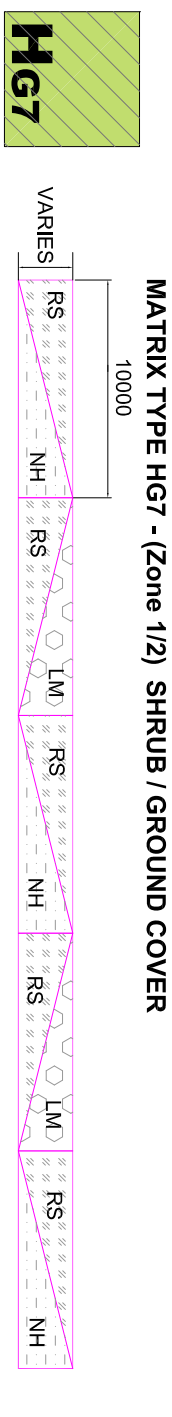

RS	Rhododendron spp.	@ 8/m ²
NH	Nephrolepis hirsutula	@ 8/m ²
LM	Lantana montevidensis	@ 8/m ²

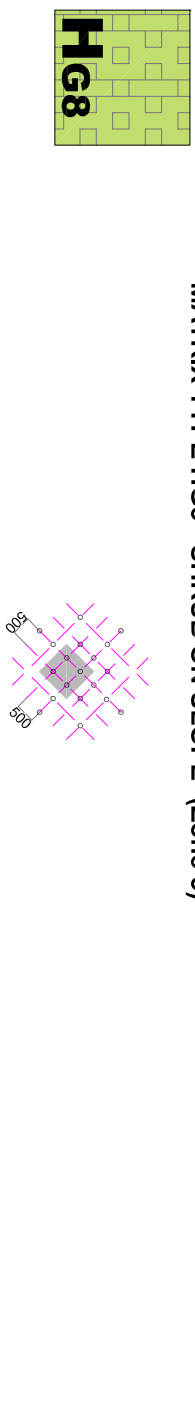

mixed underplanting @ 500mm ctrs	
BG	Bougainvillea glabra 20%
LS	Ligustrum sinense 20%
LI	Lagerstroemia indica 20%
NO	Nerium oleander 20%
CH	Callandra haematocephala 20%

Planting Schedule						
QTY	CODE	BOTANICAL NAME	CHINESE NAME	Size	Height (mm)	Spread (mm)
	SHRUB					
1,152	L1	<i>Logeistroma indica</i>	紫薇	large Shrub (L1)	601	301
977	CH	<i>Calliandra haematocephala</i>	朱缨花	large Shrub (L1)	601	301
38,896	RS	<i>Rhododendron spp.</i>	杜鹃	Small Shrub (SS)	301	301
977	NO	<i>Nerium oleander</i>	夹竹桃	large Shrub (L1)	601	301
7,528	IC	<i>Ixora chinensis</i>	龙船花	Small Shrub (SS)	301	301
977	BG	<i>Bougainvillea glabra</i>	光叶子花	Small Shrub (SS)	301	301
6,238	NH	<i>Nepenthes hirsuta</i>	毛茛属蕨	Small Shrub (SS)	301	301
900	AA	<i>Agave angustifolia</i>	狭葉龍舌蘭	Small Shrub (SS)	301	301
977	LS	<i>Ligustrum sinense</i>	山指甲	large Shrub (L1)	601	301
58,621						
	GROUNDCOVER					
74,578	LM	<i>Lantana montevidensis</i>	小葉馬纓丹	Ground Cover (GC)		
74,578						
Large shrubs - Total height above soil level exceeding 600 mm						
Small shrubs - Total height above soil level at least 300 mm but not exceeding 600 mm						
Ground covers - Total height above soil level at least 150 mm						

E	PLANT SPECIES (HYD) AMENDED	MLY	29.08.17
D	PLANTING SCHEDULE AMENDED	MS	16.05.17
C	DDA 10.1.2 REVISION 2-FINAL	MS	13.01.17
B	DDA 10.1.2 SUBMISSION REV 1	MYC	27.03.05.16
A	DDA 10.1.2 SUBMISSION	MYC	13.08.15
	Rev Description	By	Date

ARUP
奧雅納工程顧問
Ove Arup & Partners Hong Kong Limited

Contractor

中國建築工程(香港)有限公司
CHINA STATE CONSTRUCTION ENGINEERING (HONG KONG) LTD.

ATKINS 阿特金斯

Contract No. and Title:
Contract No. HY/2011/03
Hong Kong-Zhuhai-Macao Bridge
Hong Kong Link Road -
Section Between Scenic Hill and
Hong Kong Boundary Crossing Facilities

Drawing title			
LANDSCAPE DESIGN HYD LAND PLANTING MATRICES			
Drawing no.		Rev.	
4809-LD-2316		E	
Drawn	Date	Checked	Approved
INI	AUG 2015		
Scale & Alt		Status	
AS SHOWN		DDA SUBMISSION	