



INFILTRATION TRENCHES


TYPICAL SECTION
SCALE 1:20

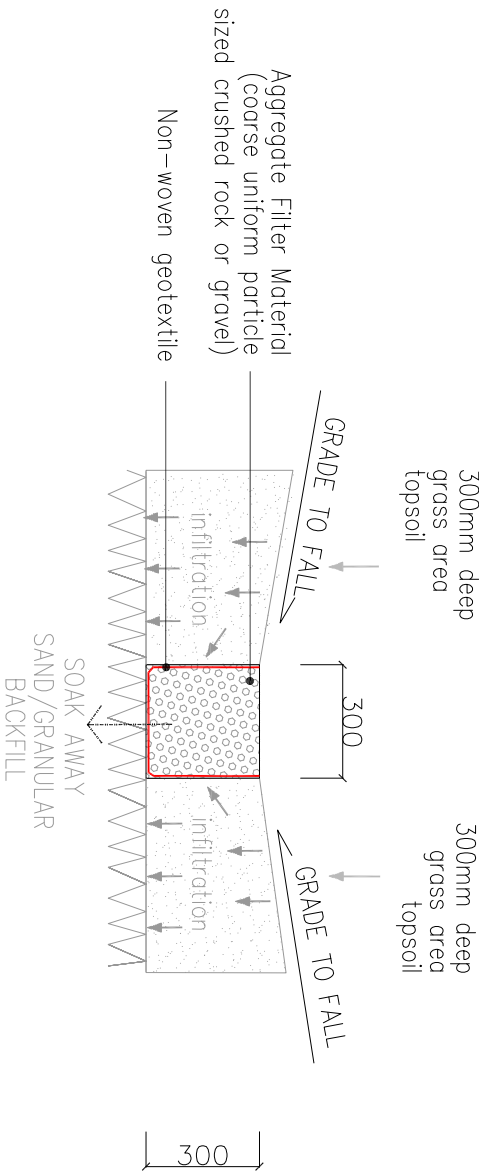

SUBSOIL DRAIN
TYPICAL SECTION
SCALE 1:20

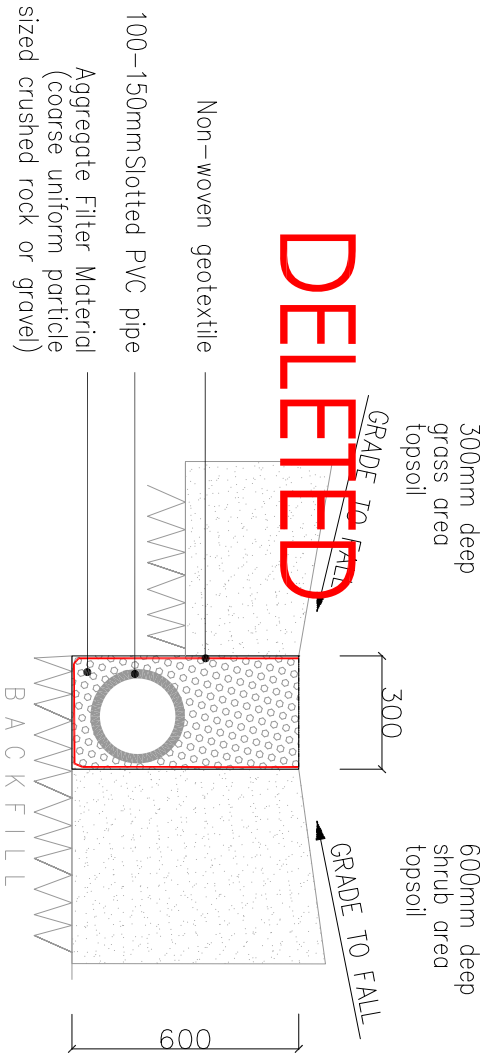

DELETED

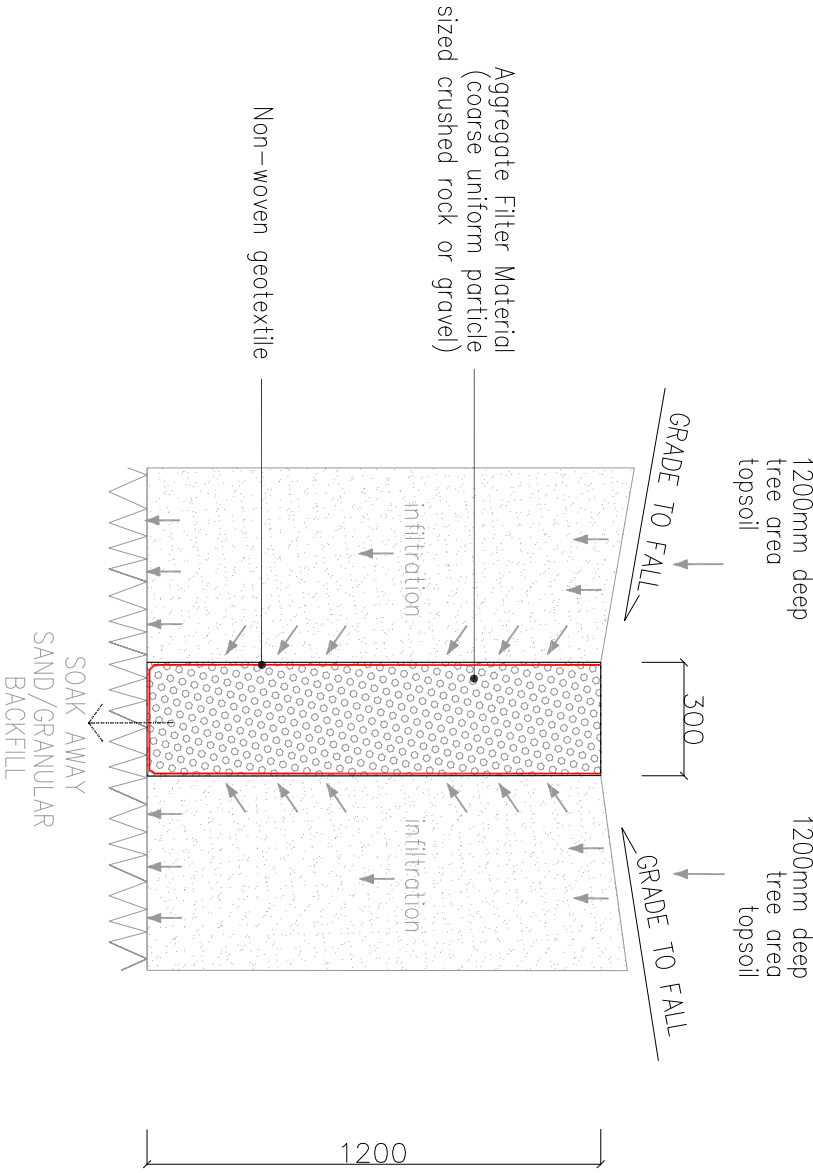

D	DRANNGE ARRANGEMENT	EDITED	AAS	25.05.07
C	DDA 10.1.2	REVISION 2-FINAL	AAS	13.01.07
B	DDA 10.1.2	SUBMISSION REV 1	MYC	14.01.16
A	DDA 10.1.2	SUBMISSION	MYC	13.08.15
Rev	Description		By	Date

ARUP

奧雅特工程顧問
Ove Arup & Partners Hong Kong Limited

中國建築工程(香港)有限公司

CHINA STATE CONSTRUCTION ENGINEERING (HONG KONG) LTD.

ATKINS 阿特金斯

Contract No. and Title
Contract No. HY/2011/03
Hong Kong-Zhuhai-Macao Bridge
Hong Kong Link Road -
Section Between Scenic Hill and
Hong Kong Boundary Crossing Facilities

Drawing no.
4809-LD-3901

Rev
D

Drawn
MYC

Date
MAR 2014

Checked

Approved

Scale & AI
AS SHOWN

Status
DDA SUBMISSION

COPYRIGHT RESERVED

路政署
HIGHWAYS DEPARTMENT
港珠澳大橋香港工程管理局
Hong Kong-Zhuhai-Macao Bridge
Hong Kong Project Management Office