




WATER POINTS
TYPICAL SECTION
SCALE 1:20

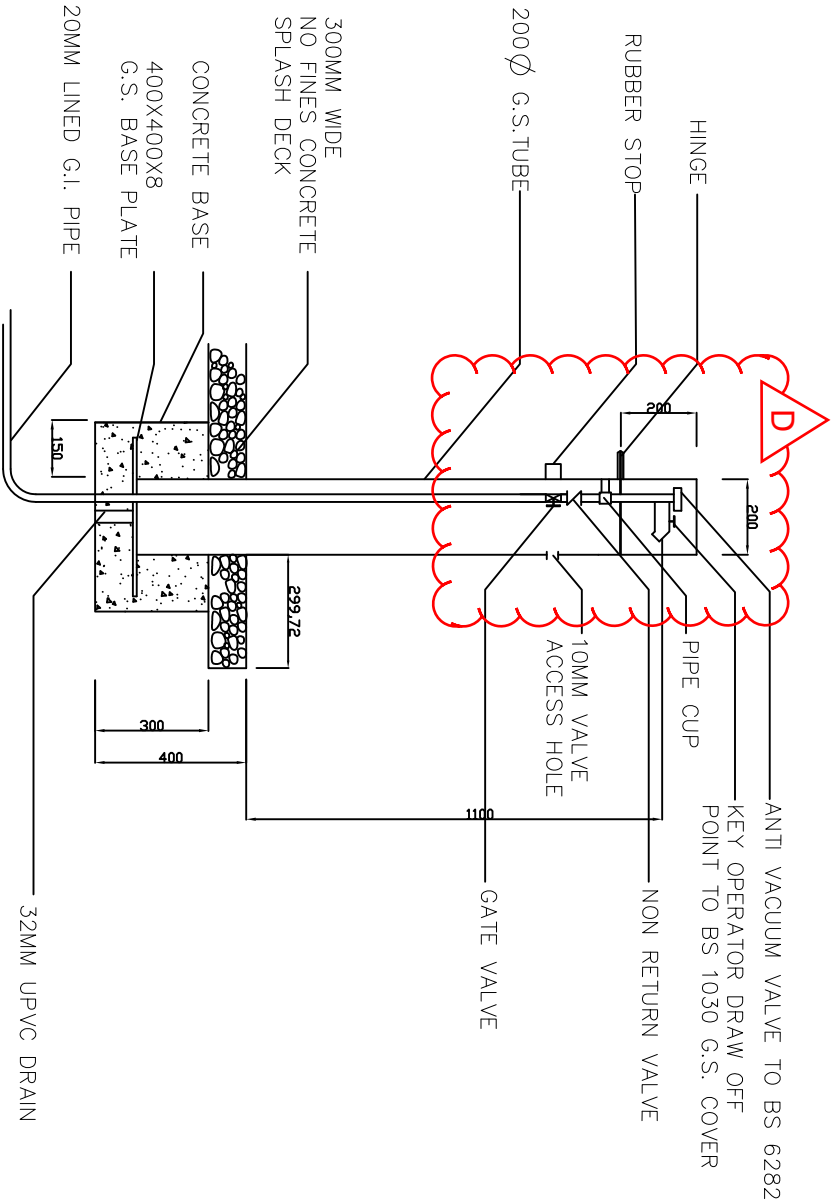

TYPE 3 (1100mm high)
G.S. WATER POINT 1:20

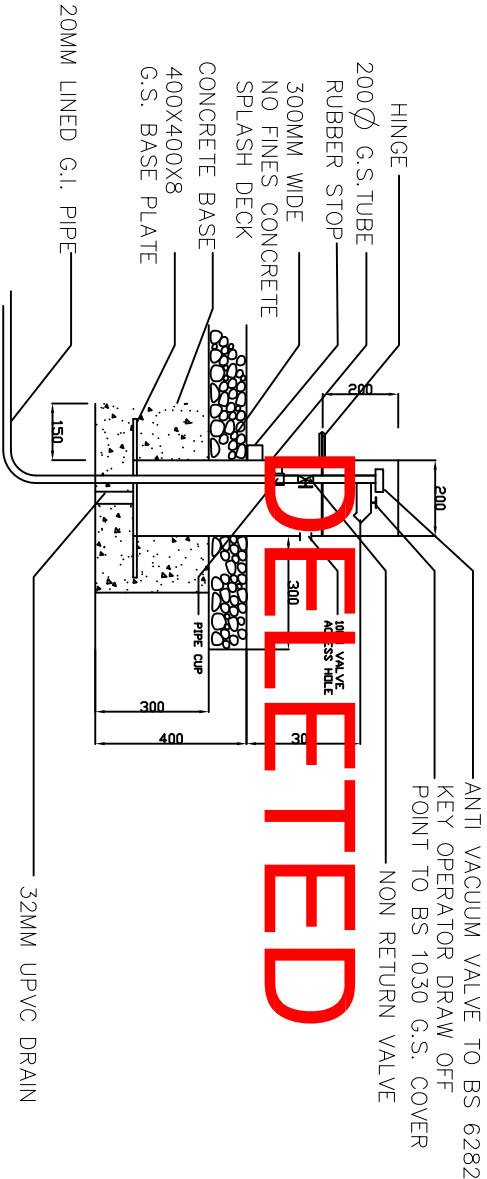

TYPE 2 (300mm high)
G.S. WATER POINT 1:20

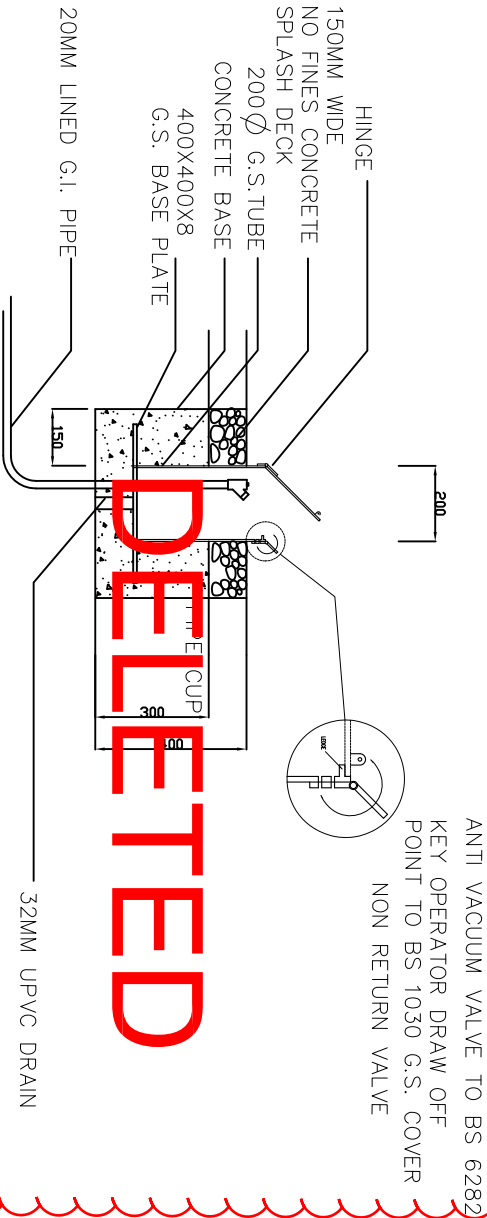

TYPE 1 (in ground)
G.S. WATER POINT 1:20

D	WP1 WP2 DELETED	AAS 12.04.17
C	DDA 10.1.2 REVISION 2-FINAL	AAS 13.01.17
B	DDA 10.1.2 SUBMISSION REV 1	MYG 15.01.16
A	DDA 10.1.2 SUBMISSION	MYG 13.08.15

Rev I Description

By Date

Supervising Officer

ARUP

奧雅納工程顧問
Ove Arup & Partners Hong Kong Limited

Contractor

中國建築工程(香港)有限公司
CHINA STATE CONSTRUCTION ENGINEERING (HONG KONG) LTD.

Contractor's Designer

ATKINS 阿特金斯

Contract No. and Title

Contract No. HY/2011/03
Hong Kong-Zhuhai-Macao Bridge
Hong Kong Link Road -
Section Between Scenic Hill and
Hong Kong Boundary Crossing Facilities

Drawing title

LANDSCAPE DESIGN
IRRIGATION DETAILS

Drawing no. 4809-LD-5901

Rev. D

Drawn MYC Date JUL 2015 Checked Approved

Scale @ A1 AS SHOWN Status DDA SUBMISSION

COPYRIGHT RESERVED

路政署
HIGHWAYS DEPARTMENT
建造廣大橋香港工程管理局
Hong Kong-Zhuhai-Macao Bridge
Hong Kong Project Management Office